
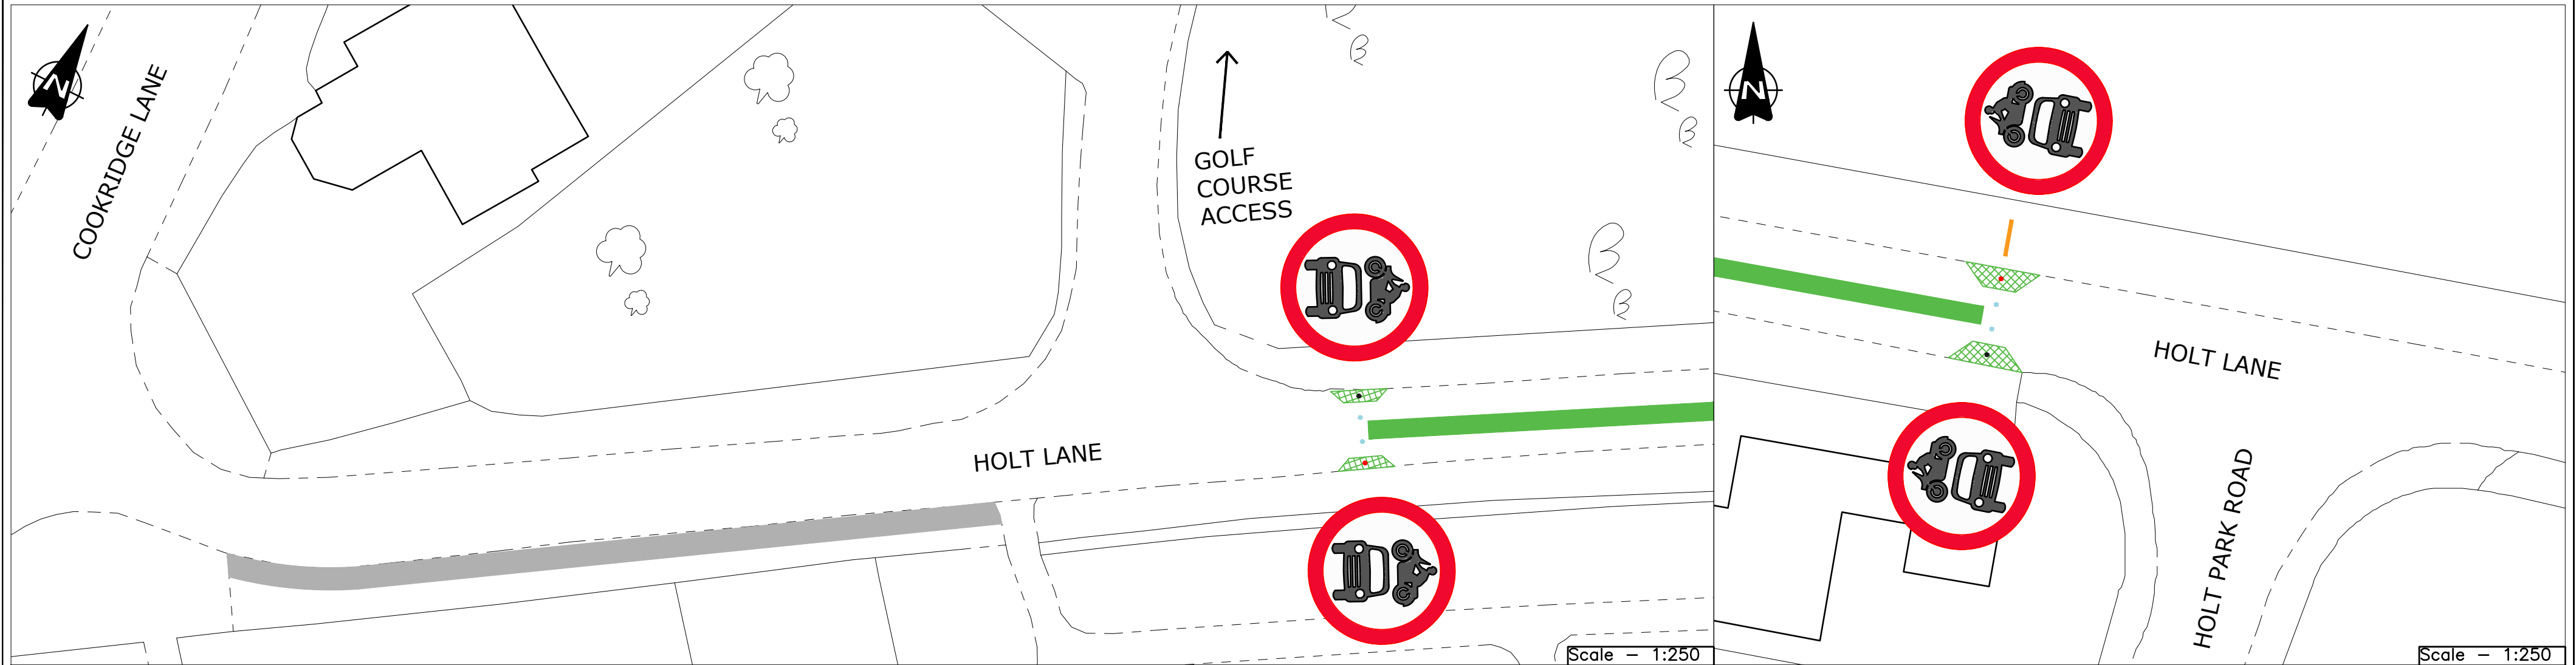


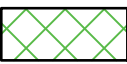

General Arrangement			
	Greenway		Grassed buildout
	New footway		Birdsmouth fencing
	Drop-down bollard		Bollard
	Sign pole		

Notes:

Proposal to reduce the speed limit along Holt Lane from 40mph to 30mph from its' junctions with Cookridge Lane to its' junction with Holt Road.

HOLT LANE, HOLT PARK
WARD - ADEL & WHARFEDALE
PROPOSED GREENWAY
GENERAL ARRANGEMENT

DRAWN BY		SCALE		 Leeds CITY COUNCIL HIGHWAYS AND TRANSPORTATION
INITIALS	DATE	As shown		
MB	12/25			
AutoCAD BY				
INITIALS	DATE			
MB	12/25			
CHECKED BY		ORIGINAL SHEET SIZE A2		
INITIALS	DATE			
JW	12/25			

FIRST APPROVED		MB	
AMENDMENTS		DRAWN	CHECK
1820/LCC/01/XX/DR/TE/GA_01a		DATE	
INFORMATION		APPROVED	
STATUS:		December 2025	
DATE:			